

# BILTMORE


by Centurion Stone®

### FLAT PATTERN

	Pcs.
A-6x24	1
B-6x18	2
C-6x15	1
D-6x12	1
E-9x12	2
F-12x12	2
G-12x21	1
H- 9x18	1

### CORNER PATTERN

	Pcs
#1 6x6x12	1
#2 3x9x12	1
#3 3x3x9	2
#4 3x6x9	1

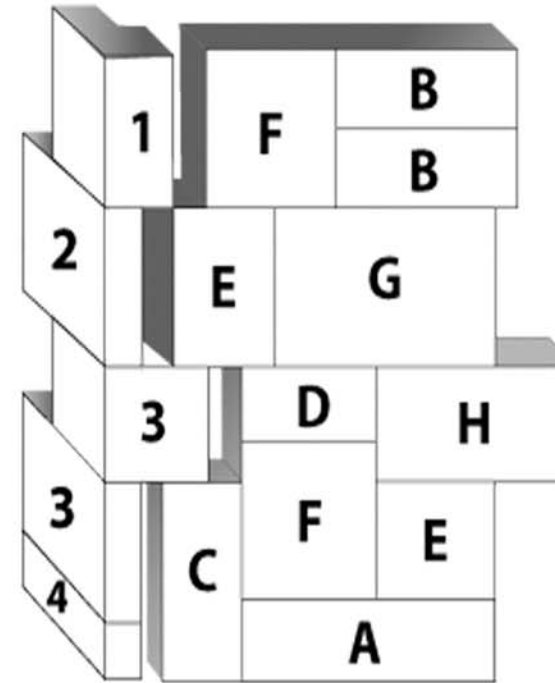

## PATTERN DESCRIPTION AND DIMENSIONS

PATTERN / CODE	TEXTURE	PATTERN OF INSTALLATION	THICKNESS	HEIGHT	WIDTH	REC JOINT
Biltmore 400	A weathered slate appearance with sawcut edges.	A pattern laid stone installed level both vertical and horizontal, diagram available.	1 1/4" to 1 1/2"	6" to 12"	12" to 24"	Drystack

### COLOR/STYLE

Name	Product Code
Pennsylvania Biltmore	#40080025
Texas Biltmore	#40031010

	Packaging		Weights	
	Sq. Ft.	Skid	Box	
Box	19		170	
Skid	114	1099		
Corners	128	934	116	
Sq. Ft.			8.9	

Drawn By: Centurion Stone  
 Date:  
 Revised:  
 Scale: NOT TO SCALE  
 Checked by:  
 Sheet: 1 of 1



50 Van Buren Street  
 Nashville, TN 37208-1718  
 Phone: 1-800-786-6352  
 Fax: (615) 726-1795