


SPECIFICATIONS:

APPLIED: PER CENTURION STONE VENEER INSTALLATION PROCEDURES
REFERENCE ICC ES REPORT ESR-2239 FOR SPECIFIC CODE REQUIREMENTS

WEEP SCREEDS MUST BE OF CORROSION RESISTANT METAL - MIN. 0.019 INCHES
AND A MIN. 26 GAGE, OR A PLASTIC WEEP SCREED MIN. 0.050 INCHES AND A MIN.
VERTICAL ATTACHMENT FLANGE OF 3.5'

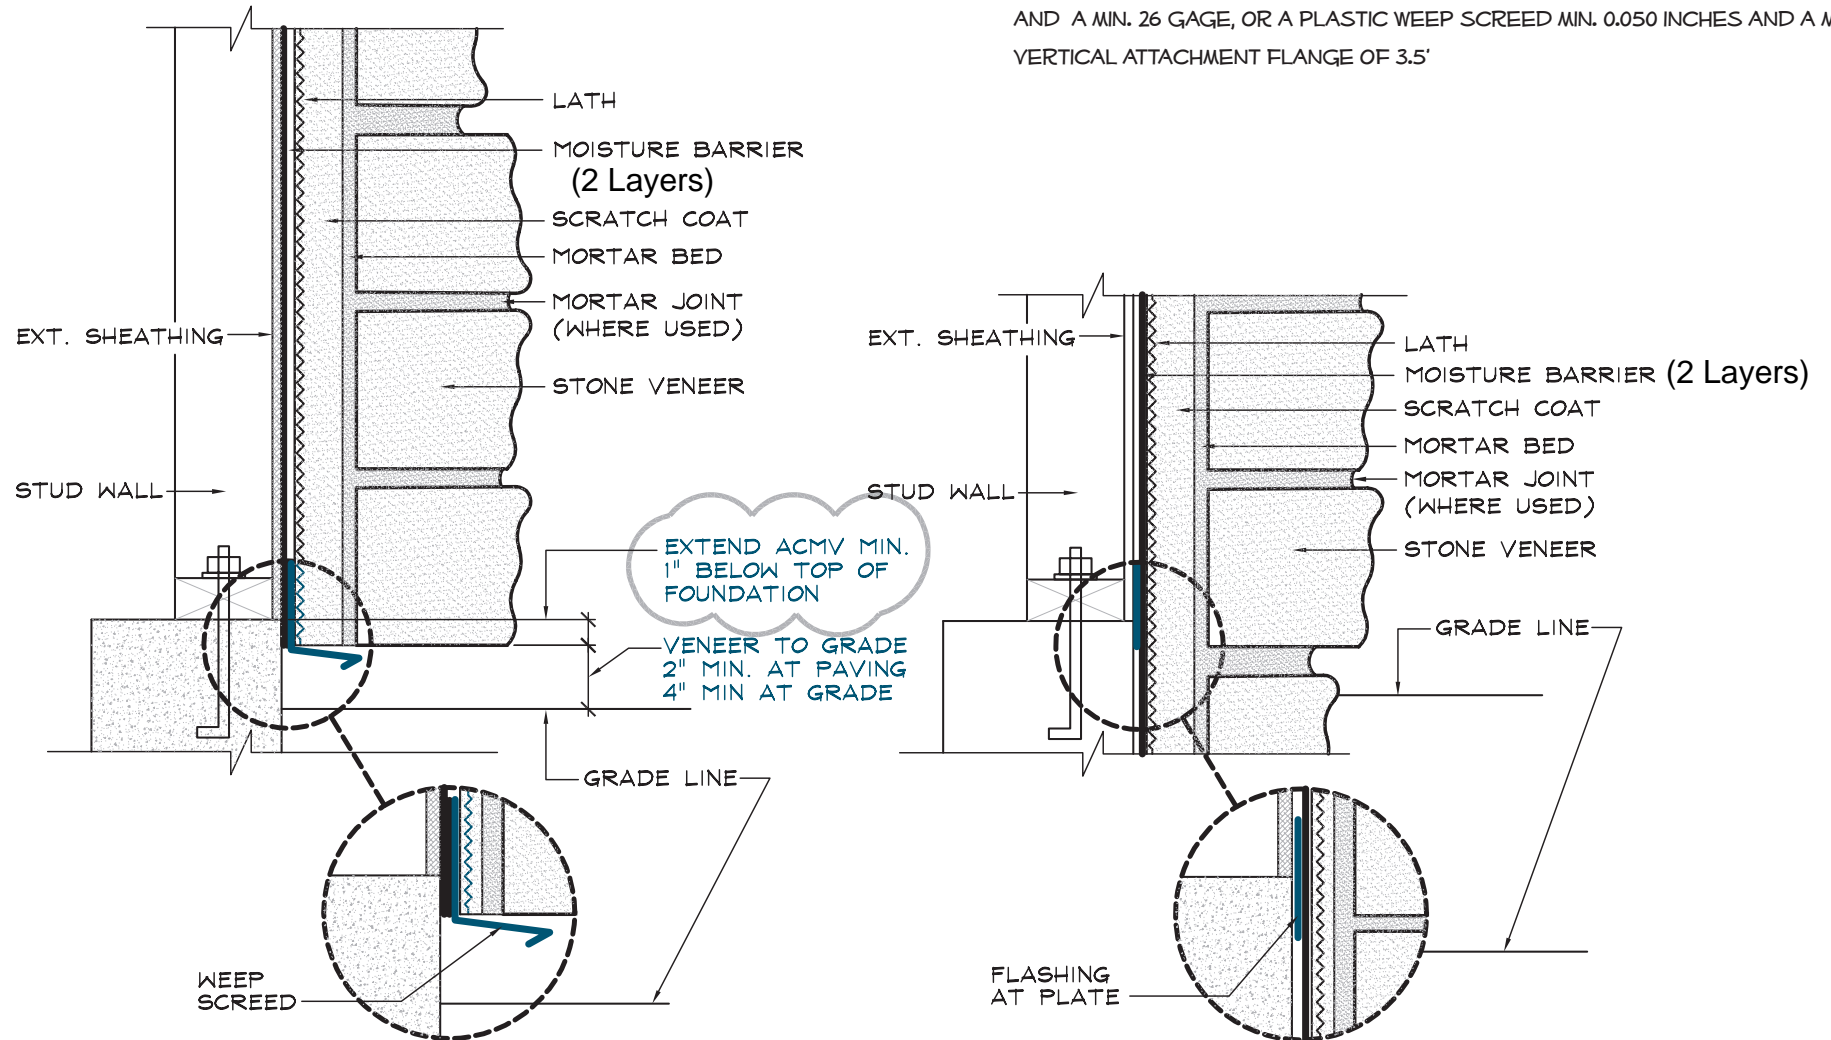

NOT TO SCALE



Centurion Products, LLC.
7201 Cockrill Bend Blvd
Nashville, TN 37209
www.CenturionStone.com

STONE VENEER AND GRADE

C1